

HANNANS HANDICAP TENTLAND PLAN

KALGOORLIE BOULDER RACING CLUB

MELDRUM AVENUE, KALGOORLIE-BOULDER


2011

© HELEN KENNY · DESIGN SENSE

LEGEND

-----	TEMPORARY POOL FENCING		WATER
- - - - -	PERMANENT FENCING		WASTE DISPOSAL
- - - - -	VERANDAH PERIMETER		GENERATORS
— — — —	RACETRACK FENCING		EMERGENCY EXIT
	CATERING FACILITIES		CAR PARKING
	PERMANENT STRUCTURES		LIGHTING TOWER
	TOILET FACILITIES		FIRST AID
	FACILITIES FOR THE DISABLED		

SCALE: 1:1000

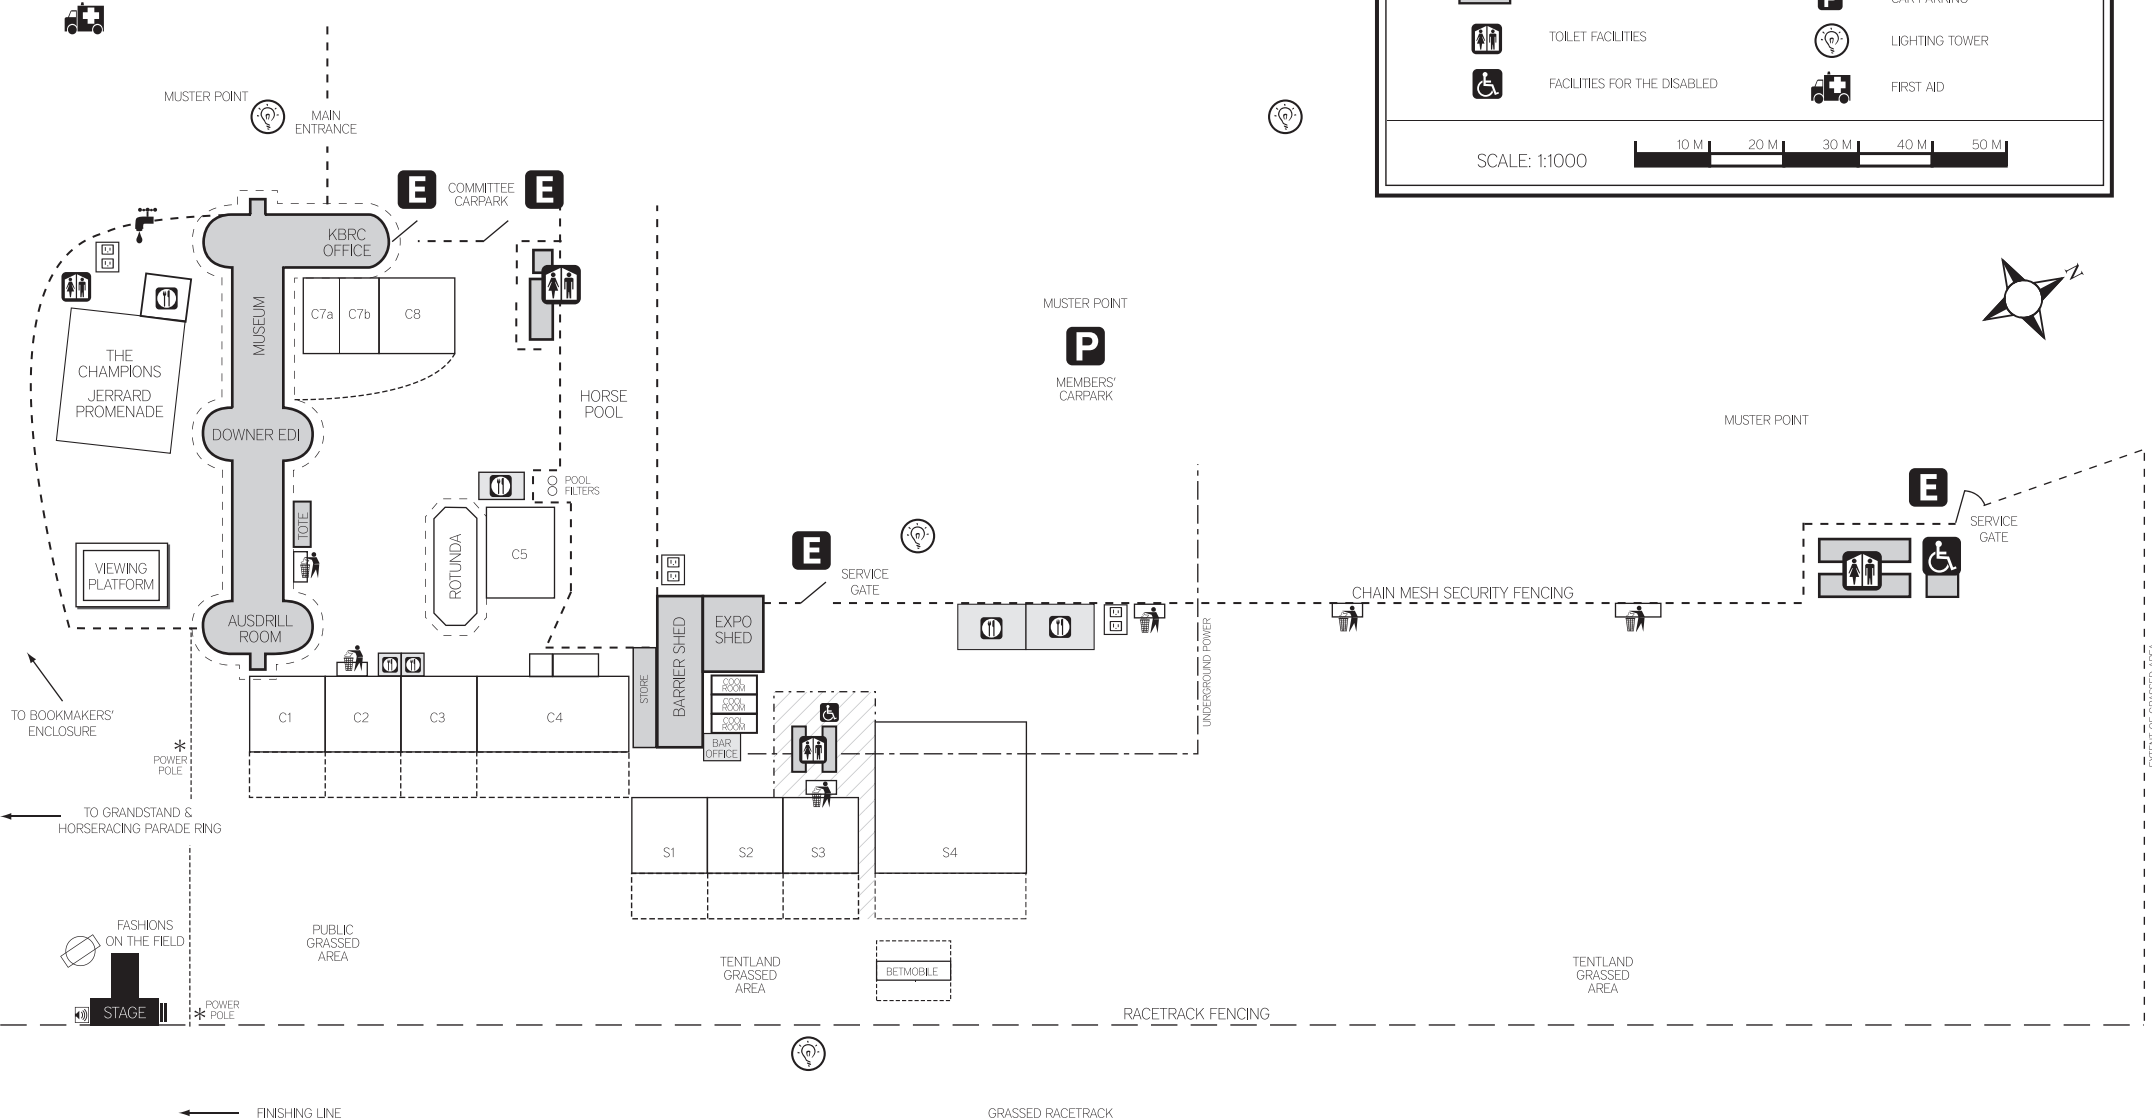

EXTENT OF GRASSED AREA